


# FINAL PROPOSED LAYOUTS


600 15th Street - MIAMI BEACH FL.

**baseline**design.us  
interiorarchitecture


November 20, 2014

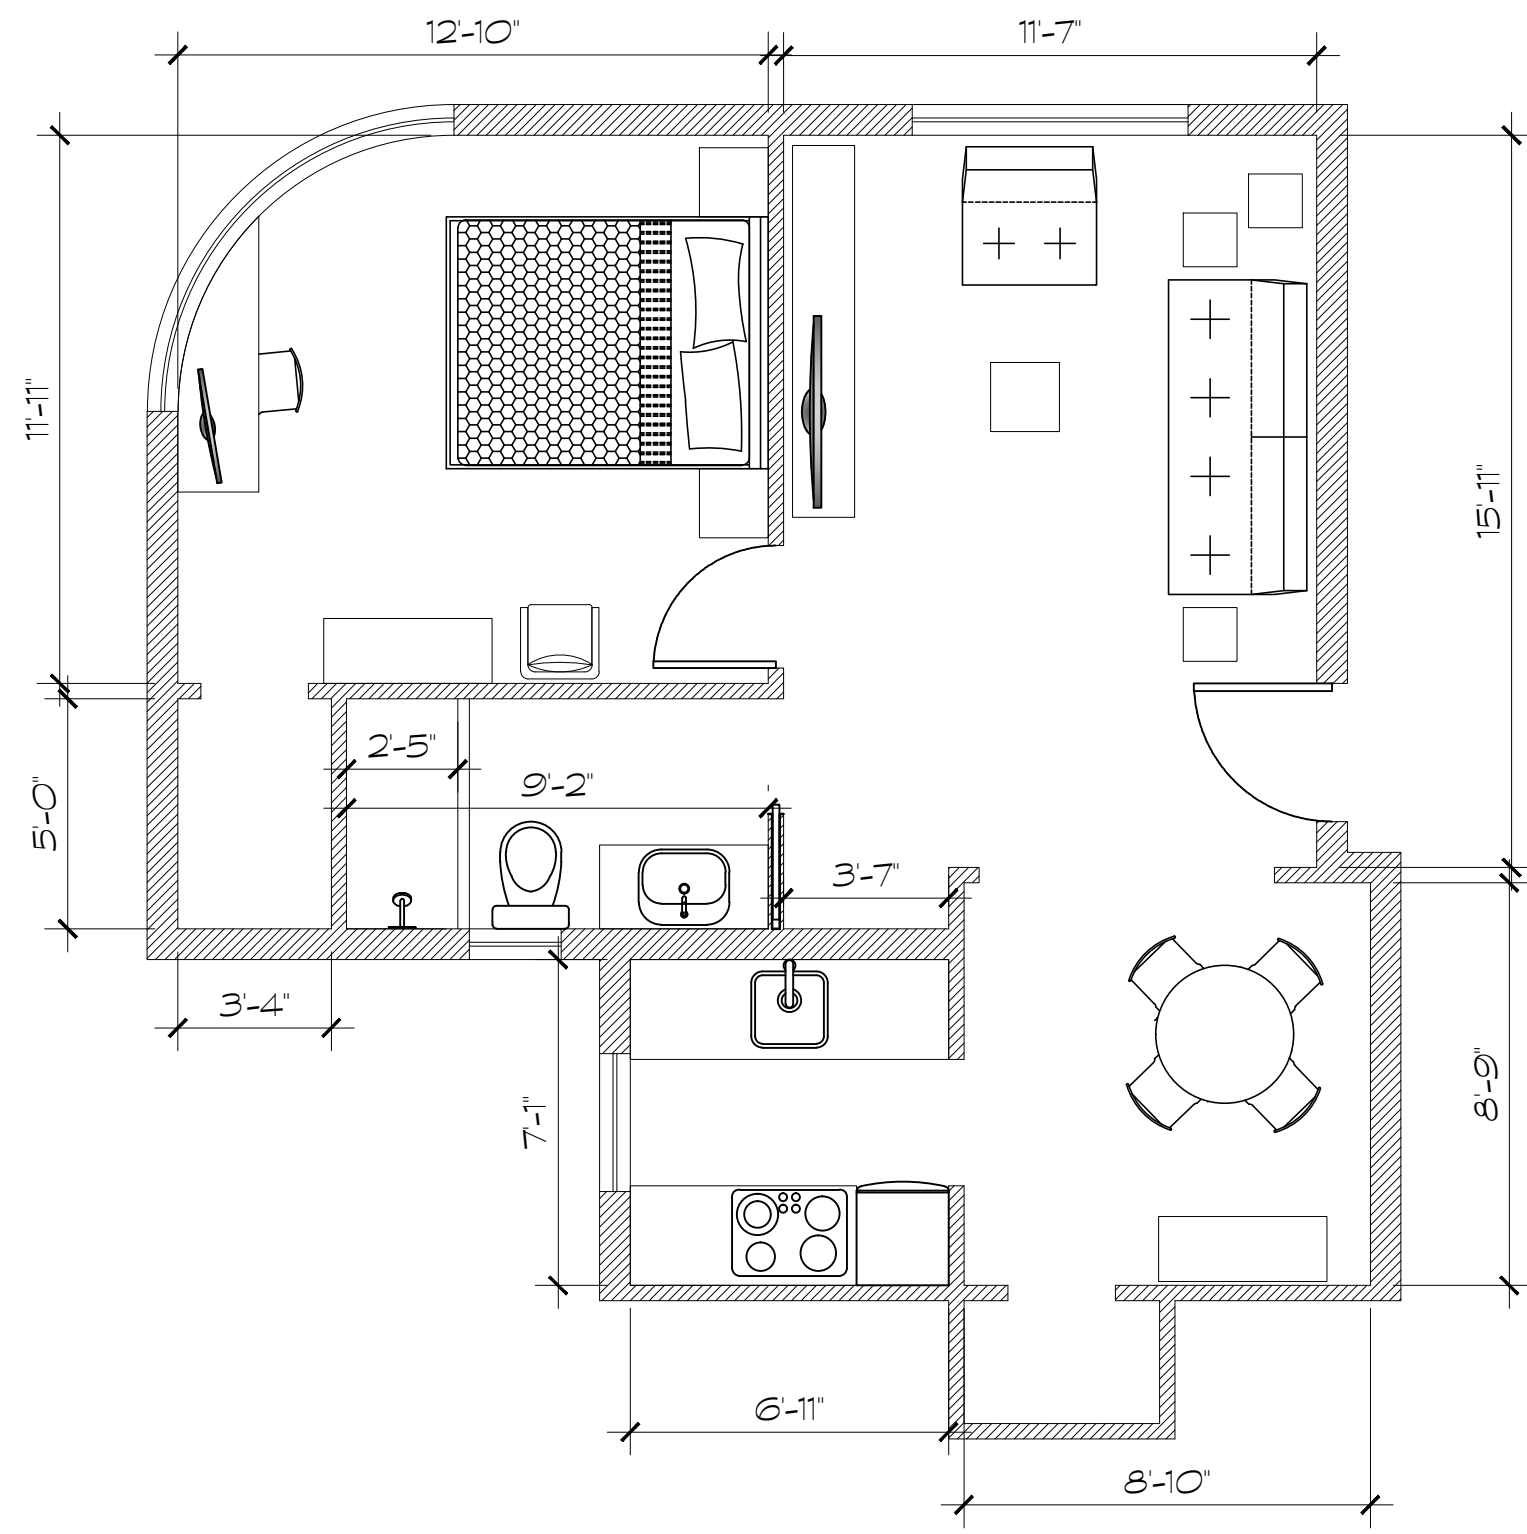


UNIT 6/1 (12/2) SAME AS EXISTING  
**baseline**design.us  
interiorarchitecture  
Nov. 17, 2014

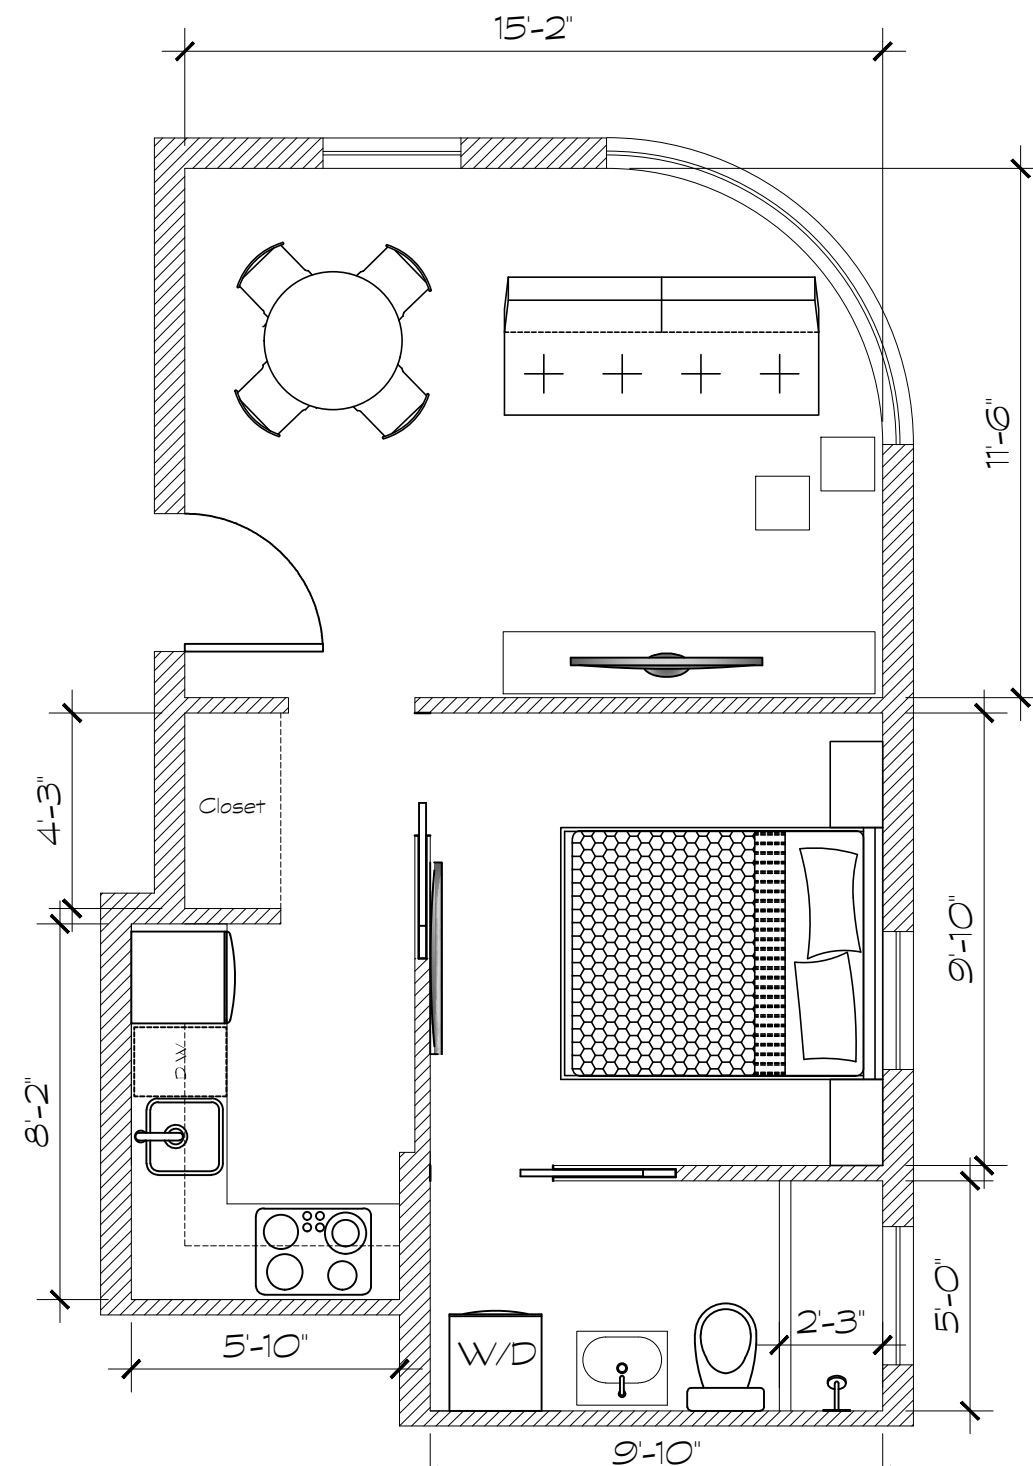


UNIT 1/1 (7/2) PROPOSED 1.4  
**baseline**design.us  
interiorarchitecture  
Nov. 17, 2014

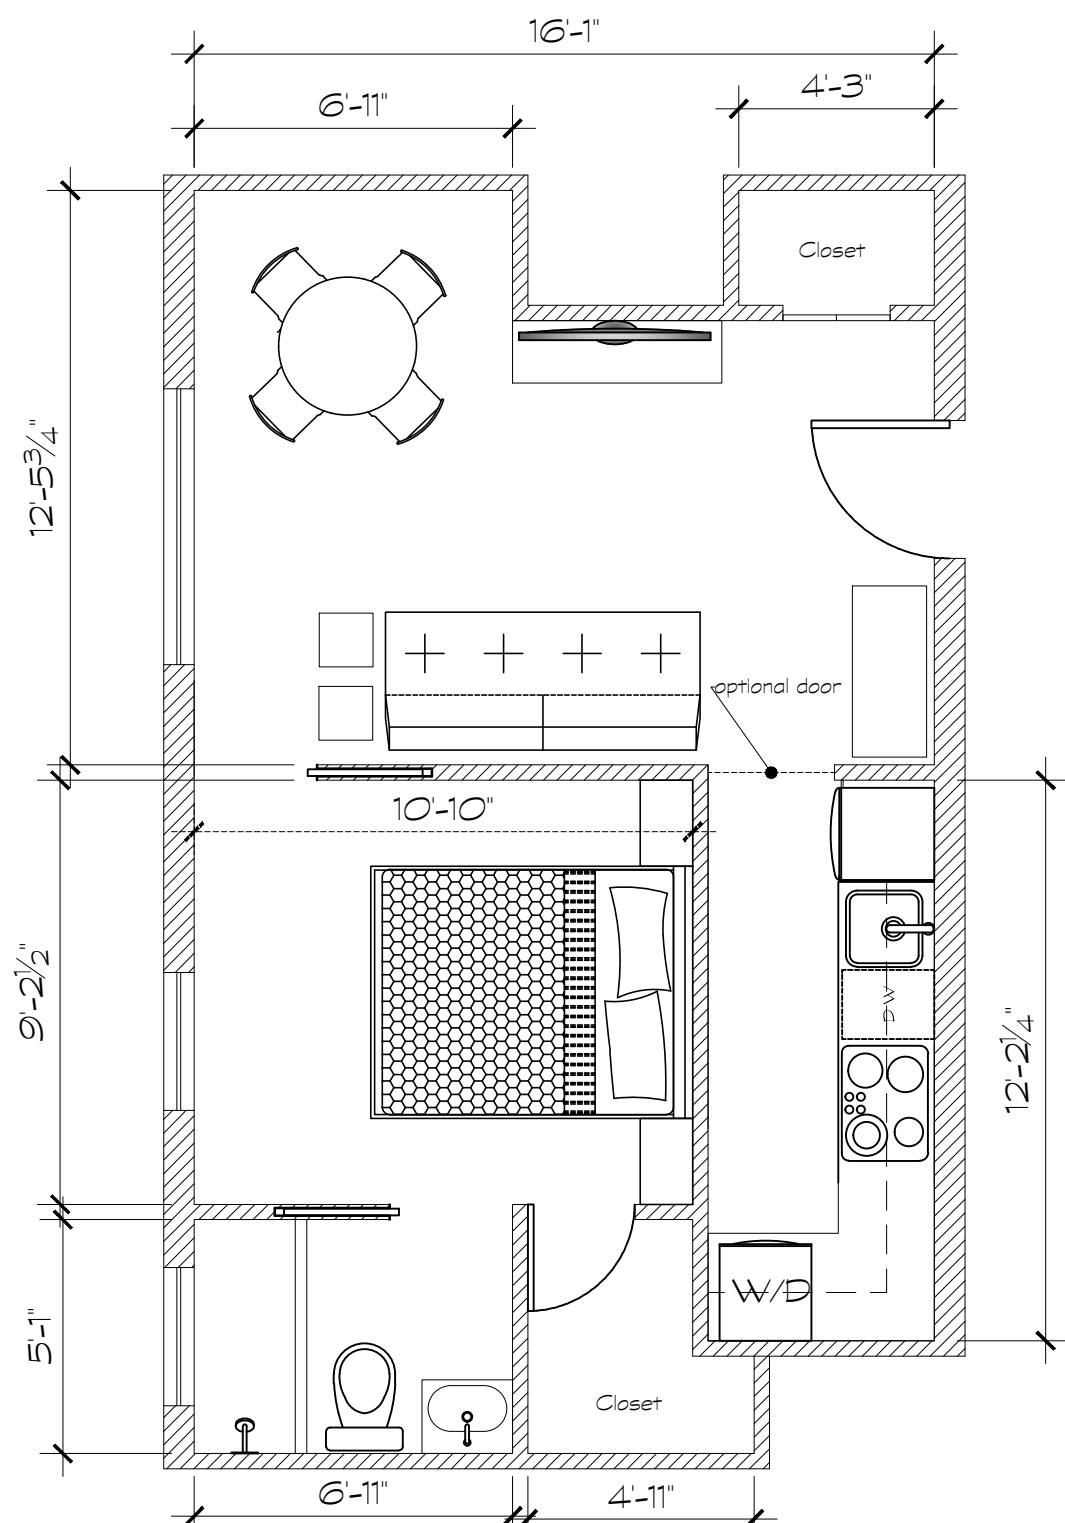


UNIT 5/1 (11/2) PROPOSED 2.1  
**baseline**design.us  
interiorarchitecture  
Nov. 17, 2014

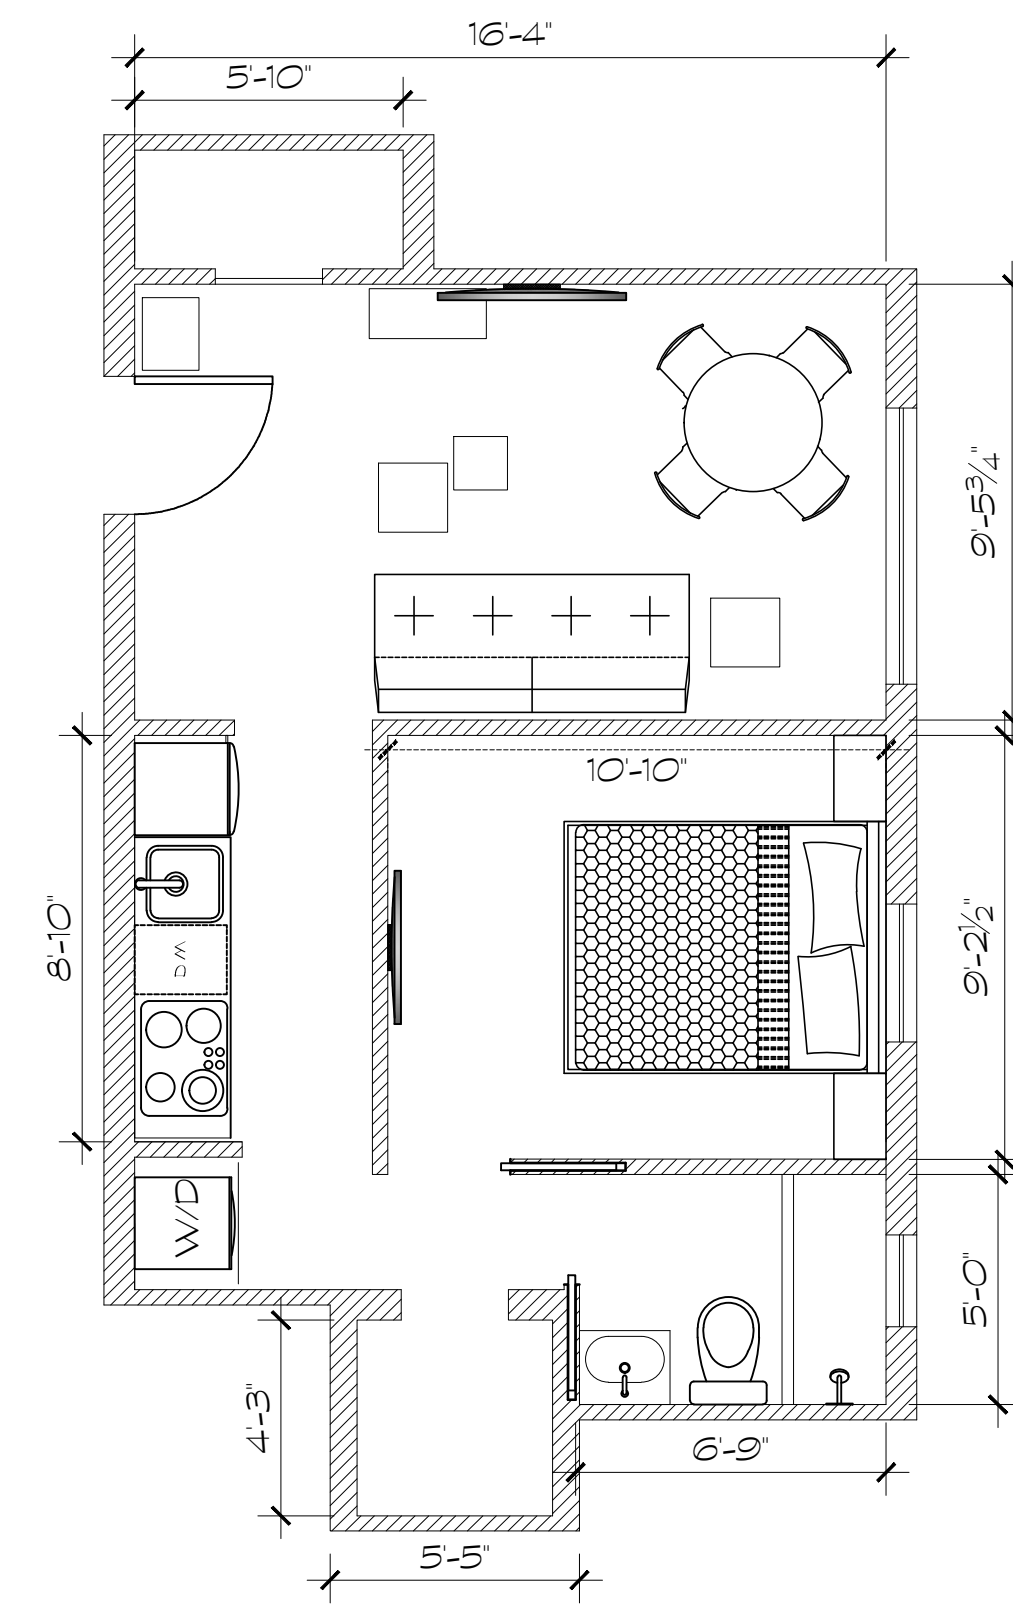

UNIT 2/1 (8/2) PROPOSED 1.0  
**baseline**design.us  
interiorarchitecture  
Nov. 17, 2014

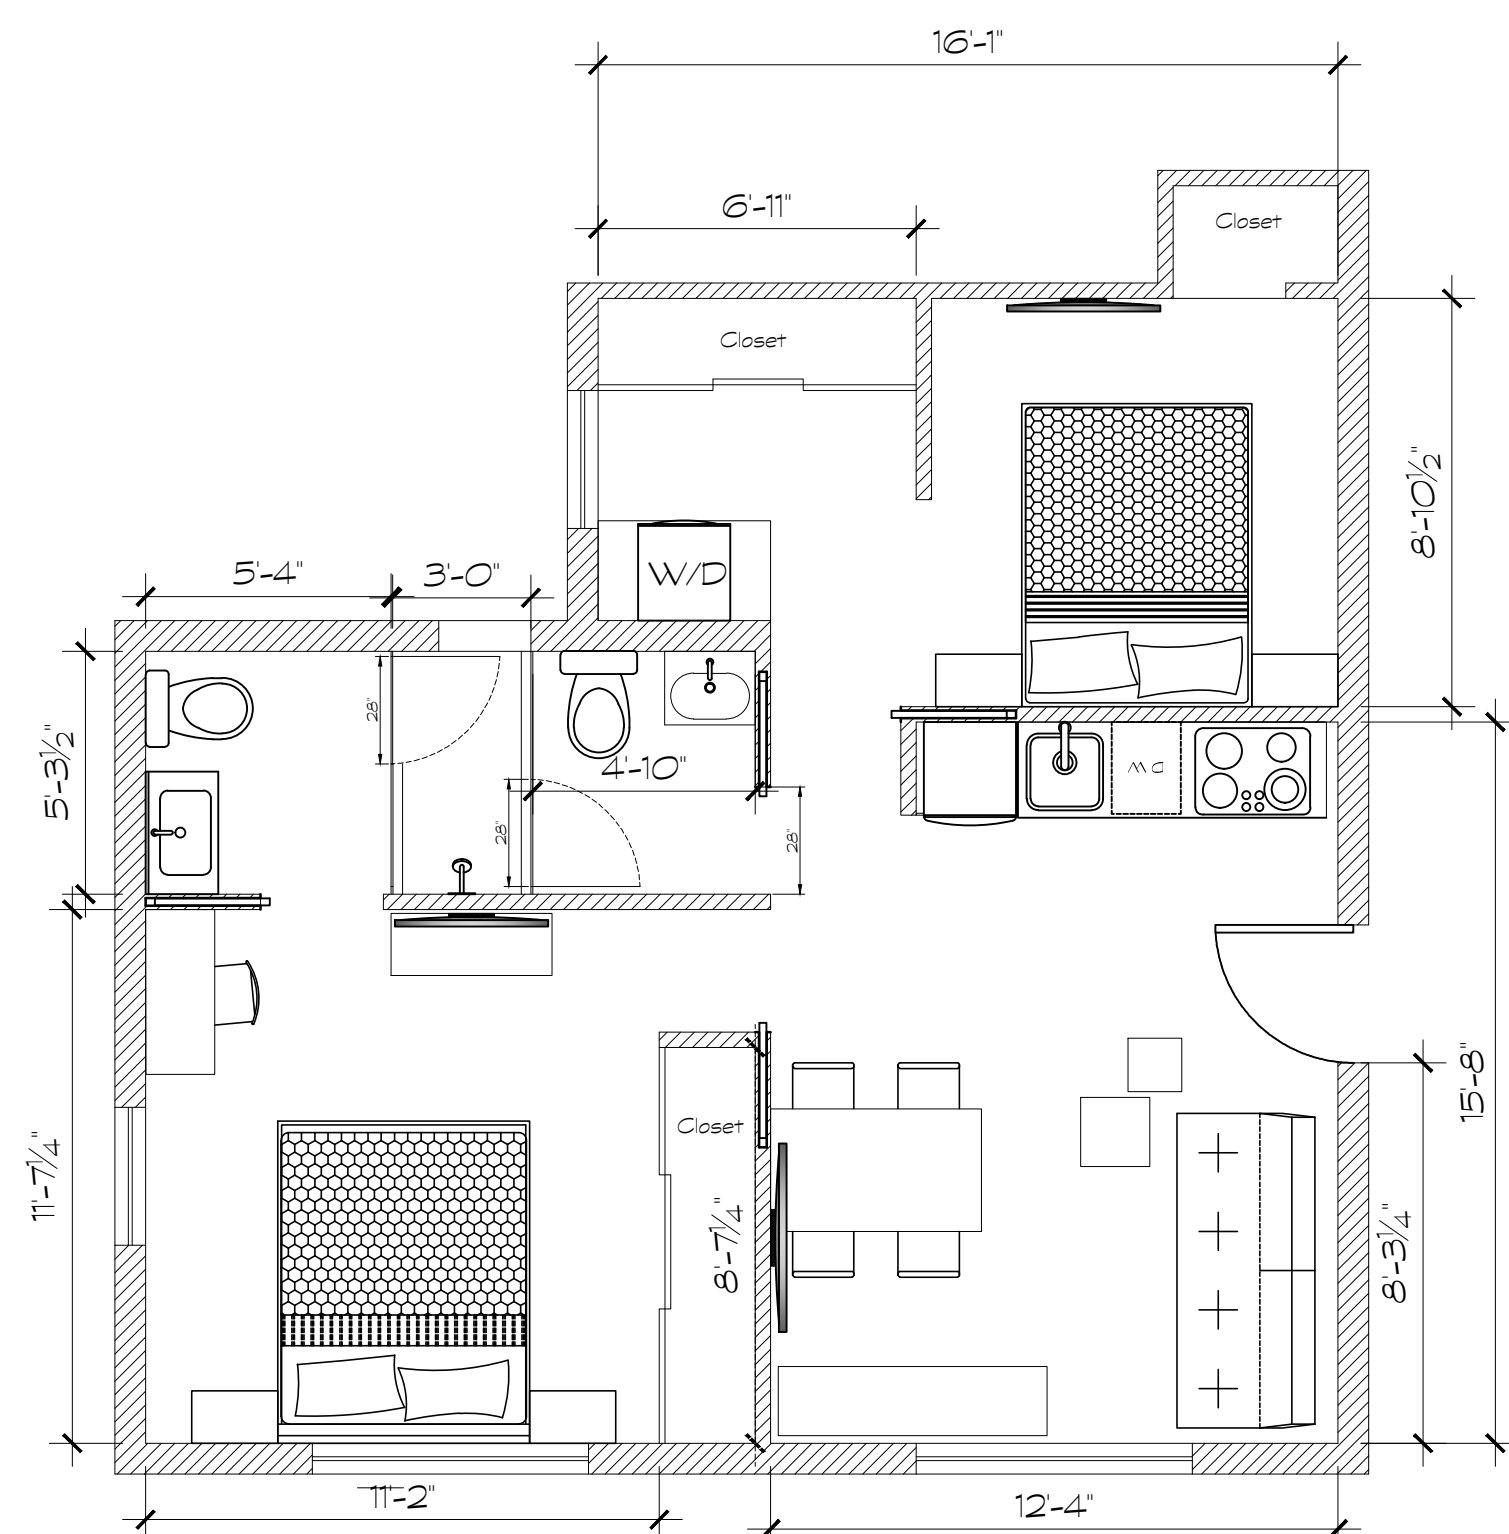

UNIT 4/1 (10/2) PROPOSED 2.3  
**baseline**design.us  
interiorarchitecture  
Nov. 17, 2014

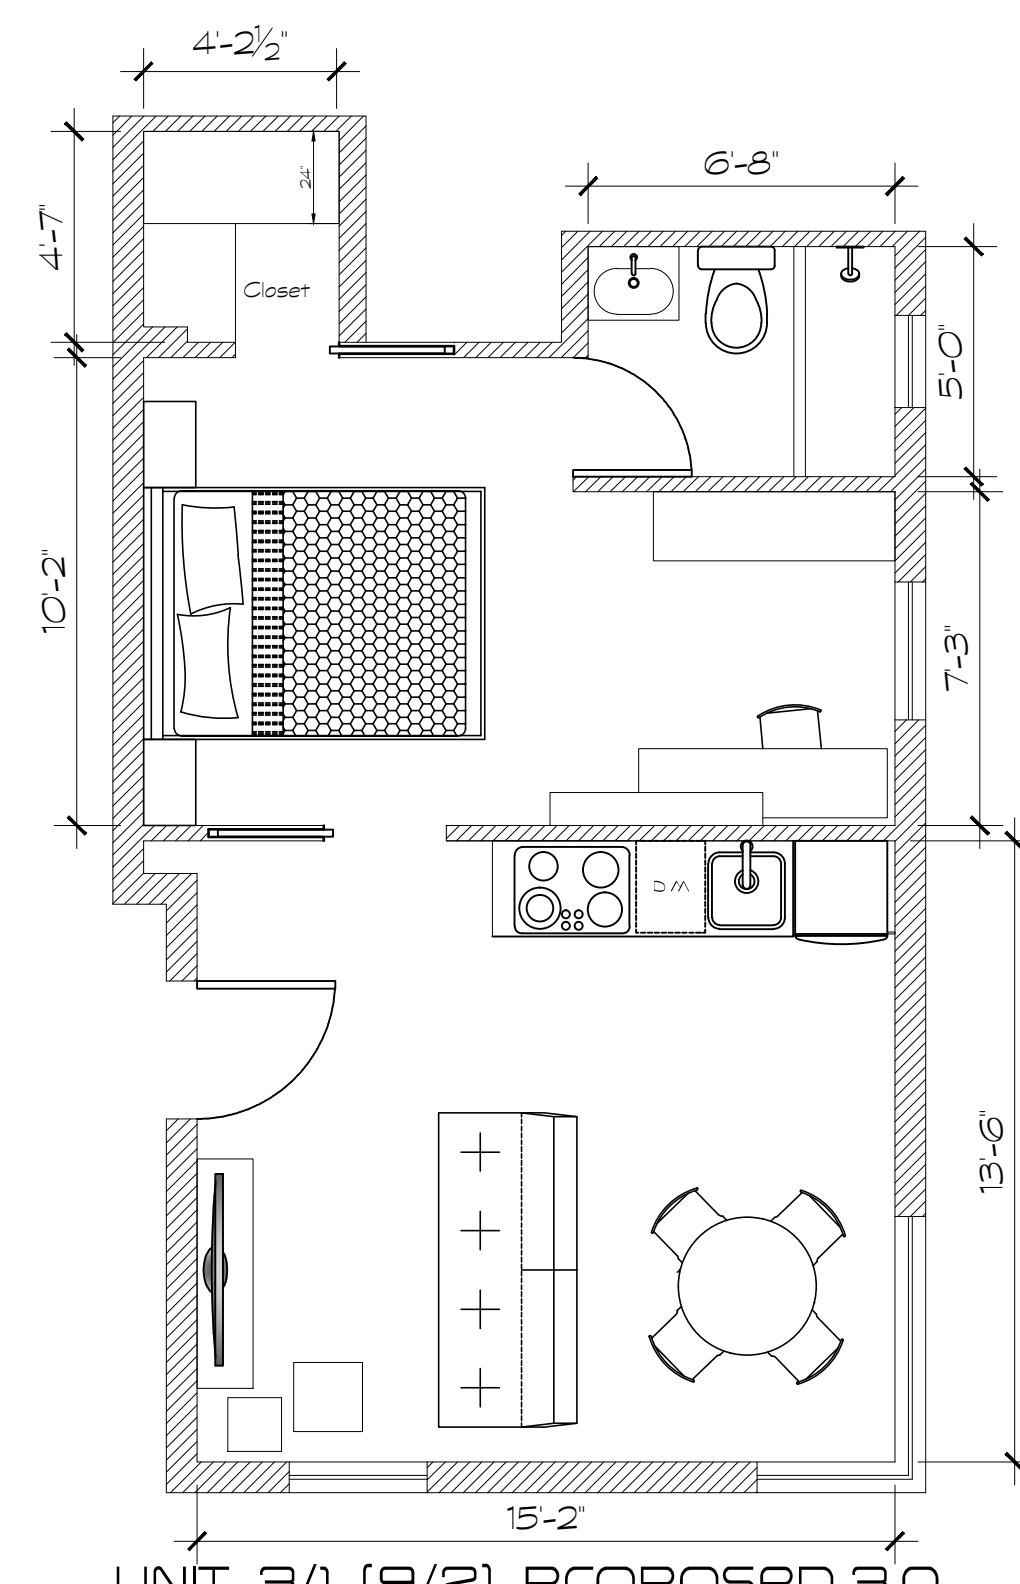

UNIT 3/1 (9/2) PROPOSED 3.0  
**baseline**design.us  
interiorarchitecture  
Nov. 17, 2014